

ORDINANCE NO. 2019-0157

AN ORDINANCE AMENDING THE ZONING ORDINANCE
OF THE CITY OF MUSCATINE, IOWA

BE IT ORDAINED BY THE CITY COUNCIL OF THE CITY OF MUSCATINE,
IOWA AS FOLLOWS:

Section 1. That the boundaries of the District Map, being a part of the Zoning Ordinance, which is Title Ten of the Ordinance of the City of Muscatine, Iowa, be and the same are, hereby amended to rezone the following described real estate, situated in the City and County of Muscatine, and State of Iowa, to-wit:

Lots 6, 7, 8, 9 & 10 of Block 74 of Original Town, City of Muscatine, Muscatine County Iowa.

Said real estate shall be rezoned from C-1 Neighborhood & General Commercial District and R-5 Multi-Family Residence District; to C-2 Central Commercial District

Section 2. That all ordinances or parts of ordinances in conflict herewith are hereby repealed and this Ordinance shall be in full force and effect from and after its passage and publication as provided by law.

PASSED, APPROVED, AND ADOPTED this 3 day of July 2019.

Attest:



Jerry Ewers
Acting City Clerk. Jerry Ewers

CITY COUNCIL OF THE CITY OF
MUSCATINE, IOWA

By

Diana L. Broderson, Mayor

1st Reading – June 6, 2019

2nd Reading June 20, 2019

3rd Reading July 3, 2019

Publication _____



City Hall, 215 Sycamore St.
Muscatine, IA 52761-3840
(563) 262-4141
Fax (563) 262-4142

COMMUNITY DEVELOPMENT

To: Mayor and City Council Members
Cc: Gregg Mandsager, City Administrator
Jodi Royal-Godwin, Community Development Director
From: Andrew Fangman, Assistant Community Development Director
Re: Rezoning Case #PZZ-7 • Muscatine County • 1.5 Acres along 5th Street from Walnut Street to Mulberry Avenue • C-1 Neighborhood & General Commercial & R-5 Multi-Family Residence to C-2 Central Commercial

Planning,
Zoning,
Building Safety,
Construction Inspection Services,
Public Health,
Housing Inspections,
Code Enforcement

INTRODUCTION Muscatine County has submitted an application to rezone 1.5 acres located along 5th Street, between Walnut Street to Mulberry Avenue, from C-1 Neighborhood & General Commercial and R-5 Multi-Family Residence; to C-2 Central Commercial.

BACKGROUND: Muscatine County is proposing to construct a new maintenance facility for the Muscatine County General Services Department on a County owned parking lot that is located on 5th Street between Walnut Street and Mulberry Avenue. The proposed 4,800 square foot facility would house County General Services Department. From this location the General Services Department would dispatch to serve other County facilities. This facility would accommodate the storage of lawn care and snow removal equipment. These functions are currently housed in the old jail building, which is located at the northeast corner of the Walnut St and 4th St intersection, about 150 feet from the site of the proposed new facility. The proposed facility would also store search and rescue watercraft, replacing the current storage site which is located off of Washington Street. Vehicular access to the site would be from two existing curb cuts off of 5th Street.

Currently the zoning of this site is split between two zoning districts; the C-1 Neighborhood & General Commercial and R-5 Multi-Family Residence. The majority of the proposed facility falls within an area currently zoned as R-5, a zoning district that does not permit the type of use that the County is proposing. As such the County is requesting to change this area to C-2. The C-2 district is consistent with the zoning of adjoining County owned facilities to the south and west, and also permits the proposed use.

RECOMMENDATION/RATIONALE:

The Planning and Zoning Commission at their May 14th meeting unanimously voted to recommend approval of this rezoning request. Staff recommends approval of this rezoning request. The recommendation of approval is based on a finding that the proposed rezoning is supported by the adopted Comprehensive Plan, and compatibility with adjoining and nearby land uses.

The proposed location for a new maintenance facility for the Muscatine County General Services Department is logical extension of adjoining and nearby land uses. The adjoining areas to south and west of proposed site of the new facility contain the County Court House, the County Jail, and the City Public Safety Building. The activities that will occur at the proposed facility are currently taking place at the old jail building, which is located about 150 feet from the proposed site, without causing any known issues to nearby property owners.

The Mulberry Avenue and 5th Street intersection serves as a major gateway into downtown. Currently the site is being used for a surface parking lot. A non-landscaped surface does not create a visually appealing gateway into the area. The proposed structure, with appropriate architectural treatment and landscaping, would improve the visual appeal of this downtown gateway.

BACKUP INFORMATION:


1. Ordinance



Looking south onto the subject site



Looking north onto the subject site

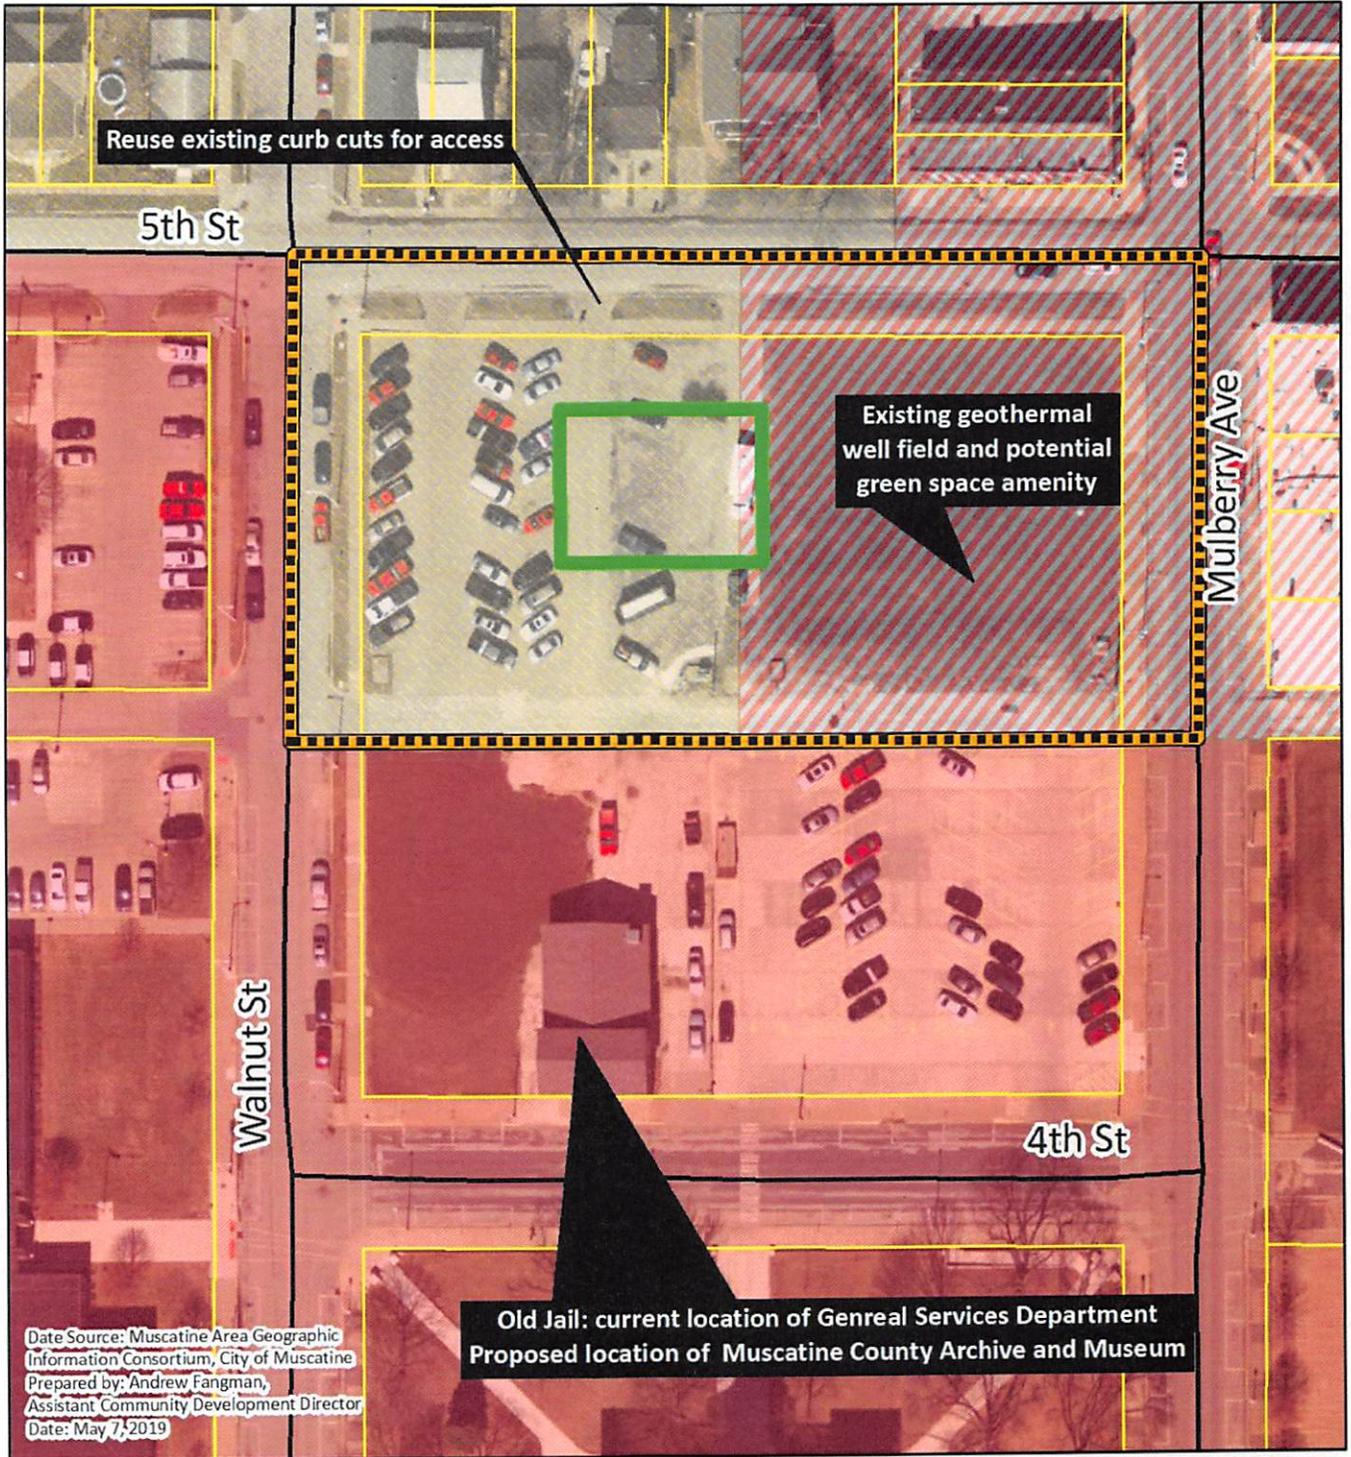

Date Source: Muscatine Area Geographic Information Consortium, City of Muscatine
 Prepared by: Andrew Fangman,
 Assistant Community Development Director
 Date: May 7, 2019

**Old Jail: current location of Genreal Services Department
 Proposed location of Muscatine County Archive and Museum**




MUSCATINE Rezoning Case #PZZ-7

Current Zoning Distirctcs

-  C-1 Neighborhood & General Commercial
-  C-2 Central Commercial
-  R-5 Multi-Family Residence


-  Area Proposed for Rezoning to C-2
-  Proposed Location of New General Services Maintenance Facility
-  Parcel Lines

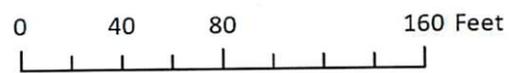

Copyright 2019 by Horizon Architecture, Inc. All rights reserved. This document may be reproduced or transmitted in any form or by any means, including electronic, mechanical, photocopying, recording, or by any information storage and retrieval system, without the prior written permission of Horizon Architecture, Inc. The document is the property of Horizon Architecture, Inc. and shall not be used for any other project without the prior written permission of Horizon Architecture, Inc.

1

SITE
SCALE: 1" = 50'

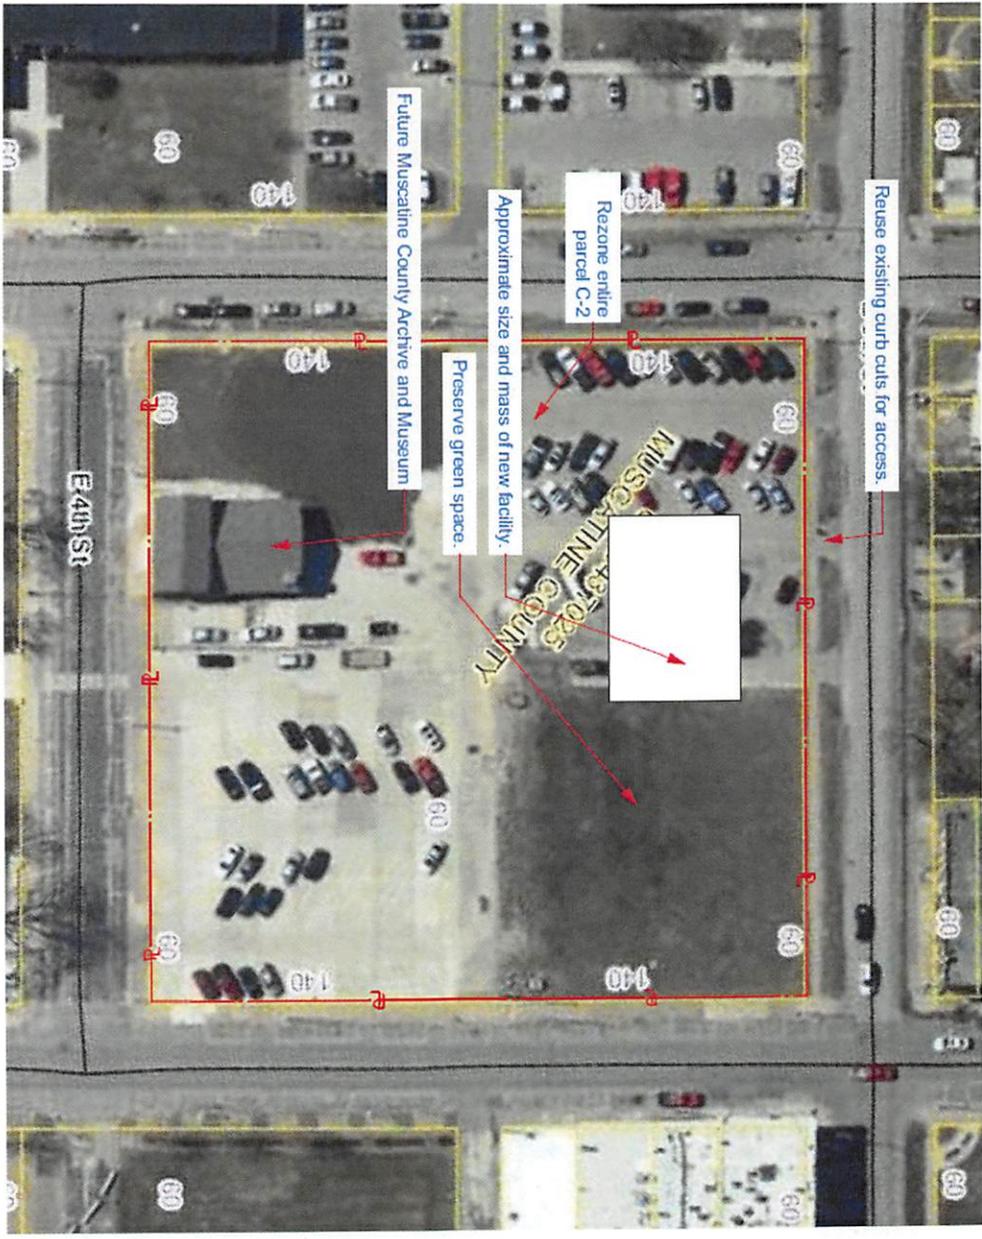

SK-1

SITE
CONCEPT
SHEET TITLE

DATE: 4/26/2019

**NEW MUSCATINE COUNTY
GENERAL SERVICES
MAINTENANCE FACILITY**
5TH STREET BETWEEN MULBERRY AND
WALNUT
MUSCATINE, IA 52761



horizon.
original.
architecture.
michael@horizon-architecture.com
(563) 506-4965

*** Proof of Publication ***

The undersigned, being first duly sworn, on oath does say that he/she is an authorized employee of THE MUSCATINE JOURNAL, morning edition, a daily newspaper printed and published by Lee Enterprises, Incorporated, in the City of Davenport, Scott County, Iowa, and that a notice, a printed copy of which is made a part of this affidavit, was published in said THE MUSCATINE JOURNAL, on the dates listed below.

CITY OF MUSCATINE- Legals account

215 Sycamore Street
MUSCATINE, IA 52761

ORDER NUMBER 44930

The affiant further deposes and says that all of the facts set forth in the foregoing affidavit are true as he/she verily believes.



**PUBLIC NOTICE
ORDINANCE
AN ORDINANCE AMENDING THE
ZONING ORDINANCE
OF THE CITY OF MUSCATINE, IOWA
BE IT ORDAINED BY THE CITY
COUNCIL OF THE CITY OF MUSCATINE, IOWA AS FOLLOWS:**
Section 1. That the boundaries of the District Map, being a part of the Zoning Ordinance, which is Title Ten of the Ordinance of the City of Muscatine, Iowa, be and the same are, hereby amended to rezone the following described real estate, situated in the City and County of Muscatine, and State of Iowa, to-wit: Lots 6, 7, 8, 9 & 10 of Block 74 of Original Town, City of Muscatine, Muscatine County Iowa.
Said real estate shall be rezoned from C-1 Neighborhood & General Commercial District and R-5 Multi-Family Residence District; to C-2 Central Commercial District
Section 2. That all ordinances or parts of ordinances in conflict herewith are hereby repealed and this Ordinance shall be in full force and effect from and after its passage and publication as provided by law.
PASSED, APPROVED, AND ADOPTED this 6th day of June, 2019.
CITY COUNCIL OF THE CITY OF MUSCATINE, IOWA


1st Reading _____
2nd Reading _____
3rd Reading _____

**PUBLIC NOTICE
ORDINANCE
AN ORDINANCE AMENDING THE
ZONING ORDINANCE
OF THE CITY OF MUSCATINE, IOWA
BE IT ORDAINED BY THE CITY
COUNCIL OF THE CITY OF MUSCATINE, IOWA AS FOLLOWS:**
Section 1. That the boundaries of the District Map, being a part of the Zoning Ordinance, which is Title Ten of the Ordinance of the City of Muscatine, Iowa, be and the same are, hereby amended to rezone the following described real estate, situated in the City and County of Muscatine, and State of Iowa, to-wit: Lots 6, 7, 8, 9 & 10 of Block 74 of Original Town, City of Muscatine, Muscatine County Iowa.
Said real estate shall be rezoned from C-1 Neighborhood & General Commercial District and R-5 Multi-Family Residence District; to C-2 Central Commercial District
Section 2. That all ordinances or parts of ordinances in conflict herewith are hereby repealed and this Ordinance shall be in full force and effect from and after its passage and publication as provided by law.
PASSED, APPROVED, AND ADOPTED this 6th day of June, 2019.
CITY COUNCIL OF THE CITY OF MUSCATINE, IOWA


1st Reading _____
2nd Reading _____
3rd Reading _____

Section: Notices & Legals
Category: 2520 Miscellaneous Notice
PUBLISHED ON: 07/16/2019

TOTAL AD COST: 24.76
FILED ON: 7/16/2019

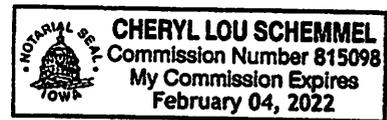

Subscribed and sworn to before me by said affiant this 16 day of July 2019.

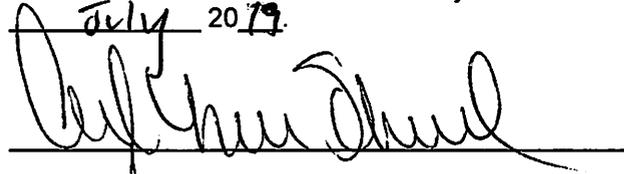

Notary Public in and for Scott County, Iowa

